


Notes
 All dimensions must be checked on site and
 not scaled from this drawing

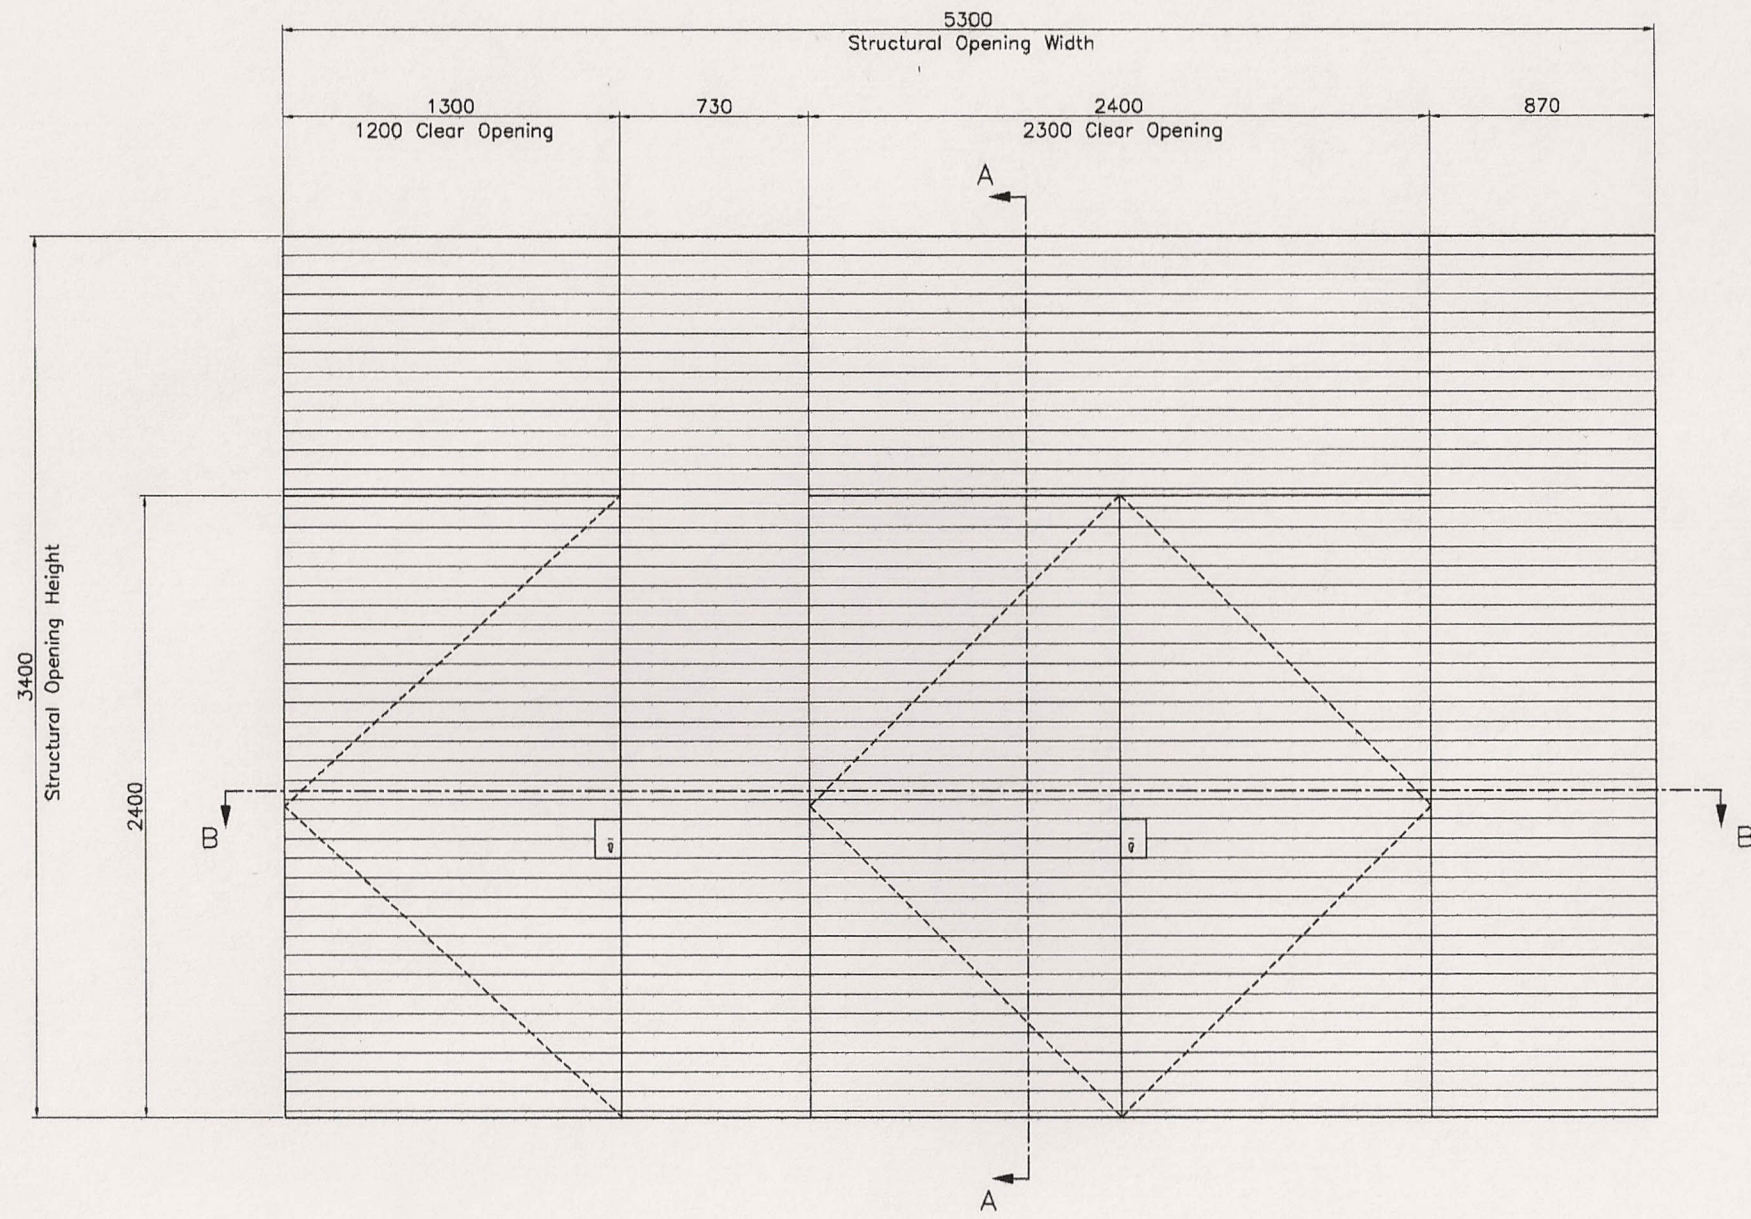

Date	Revisions

LINCO ENGINEERING
 MIDLANDS LTD
 88 Herring Road,
 Washford Industrial Estate,
 Redditch,
 WORCS,
 B98 0EA,
 TEL: (01527) 518333
 FAX: (01527) 518666
 Email: linco@btconnect.com



Client.

Project.

Drawing Title
 WL75 Louvre
 & Door Screen
 Elevation Details

Scale 1:10

Date Jul09 Drawn by K.P.

Dr. No.	Rev.
1 of 2	-