
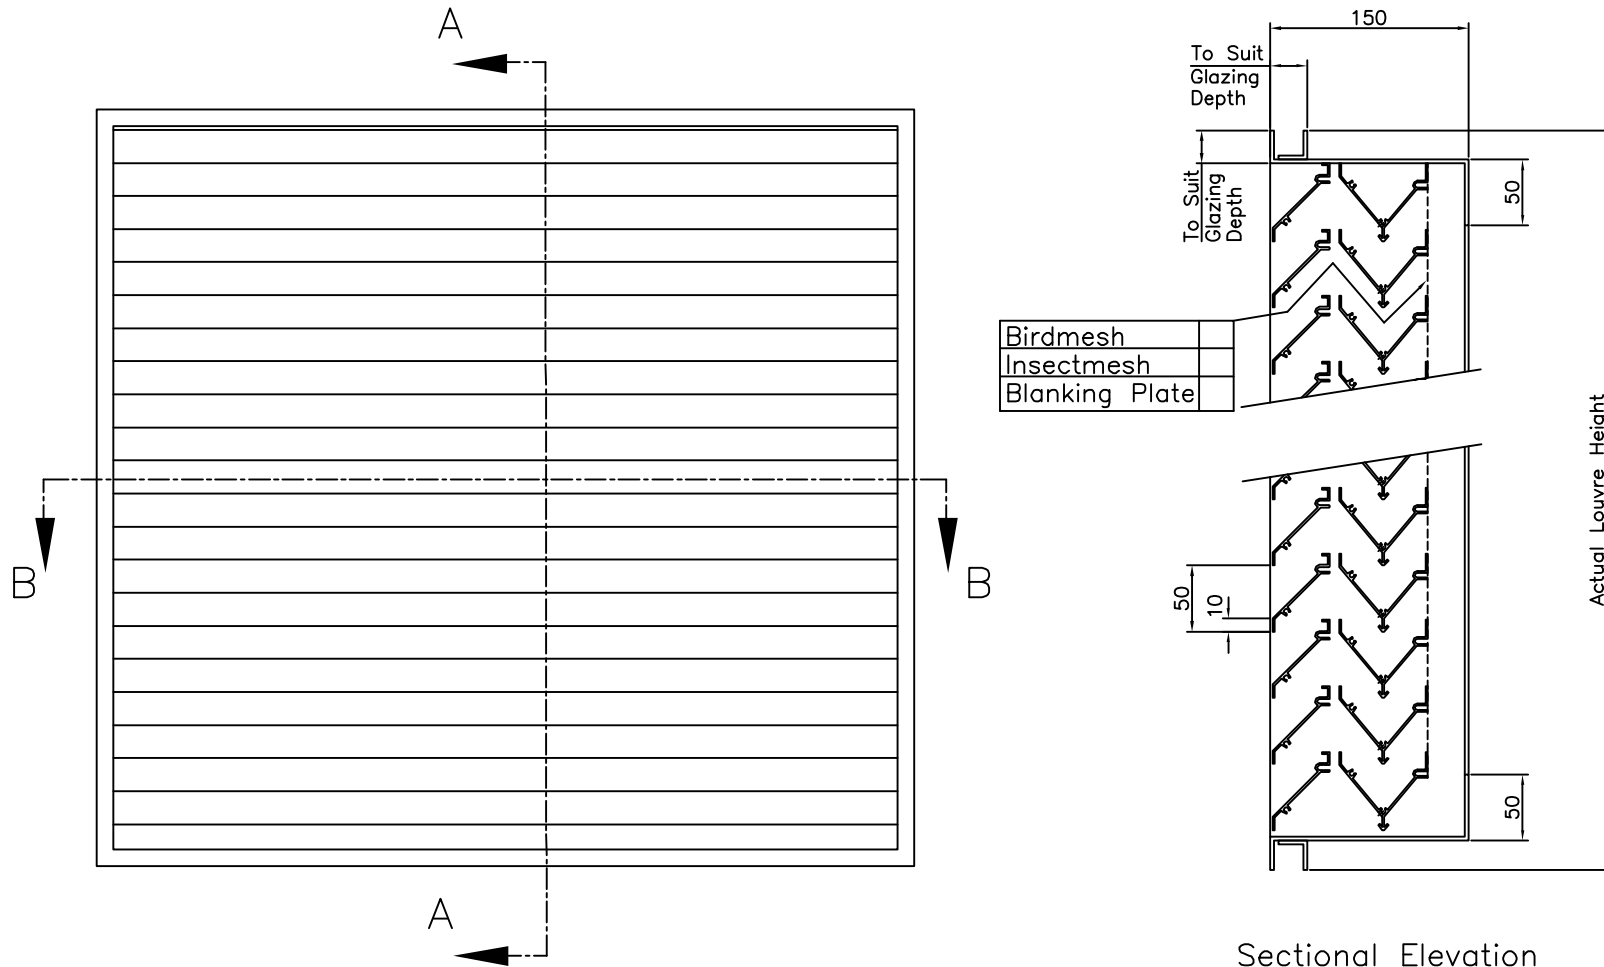


| Actual Louvre Sizes | | | |
|---------------------|-----|------------|-------------|
| Qty | Ref | Width (mm) | Height (mm) |
| | | | |
| | | | |
| | | | |
| | | | |
| | | | |
| | | | |
| | | | |
| | | | |
| | | | |
| | | | |

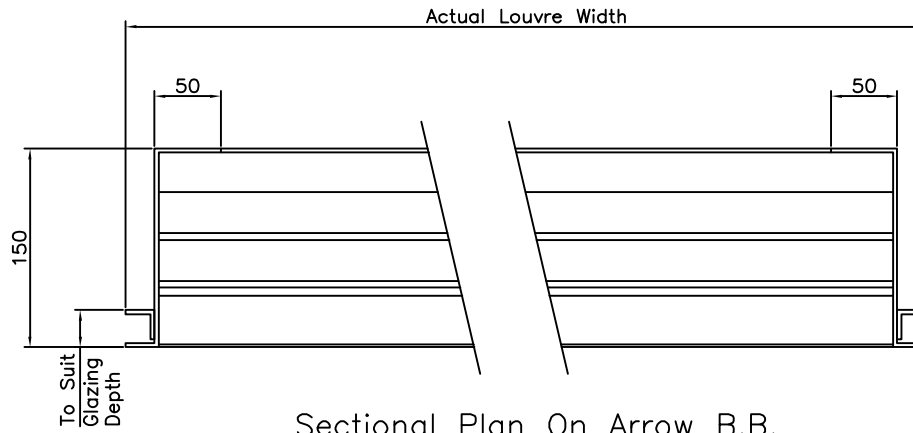

Notes
All dimensions must be checked on site and not scaled from this drawing

WL50 Triple Bank Louvre

Material
Extruded Aluminium Frame & Blades.

Blade Thickness 1.5mm
Frame Thickness 3mm
Louvre Depth 150mm
Louvre Pitch 50mm
Blade Angle 45°

Finish;
Polyester Powder Coated
Colour Ref _____

| Date | Revisions |
|------|-----------|
| | |
| | |

LINCO ENGINEERING
MIDLANDS LTD
88 Heming Road,
Washford Industrial Estate,
Redditch,
WORCS,
B98 0EA,
TEL: (01527) 518333
FAX: (01527) 518666
e-mail: linco@btconnect.com
www.lincoengineering.com



Client.

Project.

Drawing Title
WL50 Triple Bank
Aluminium Louvre
Glazing Frame

Scale 1:2

Date Jan08 Drawn by: K.P

| | |
|---------------------------|-----------|
| Drg. No. WL50Triple 06 | Rev. - |
|---------------------------|-----------|